

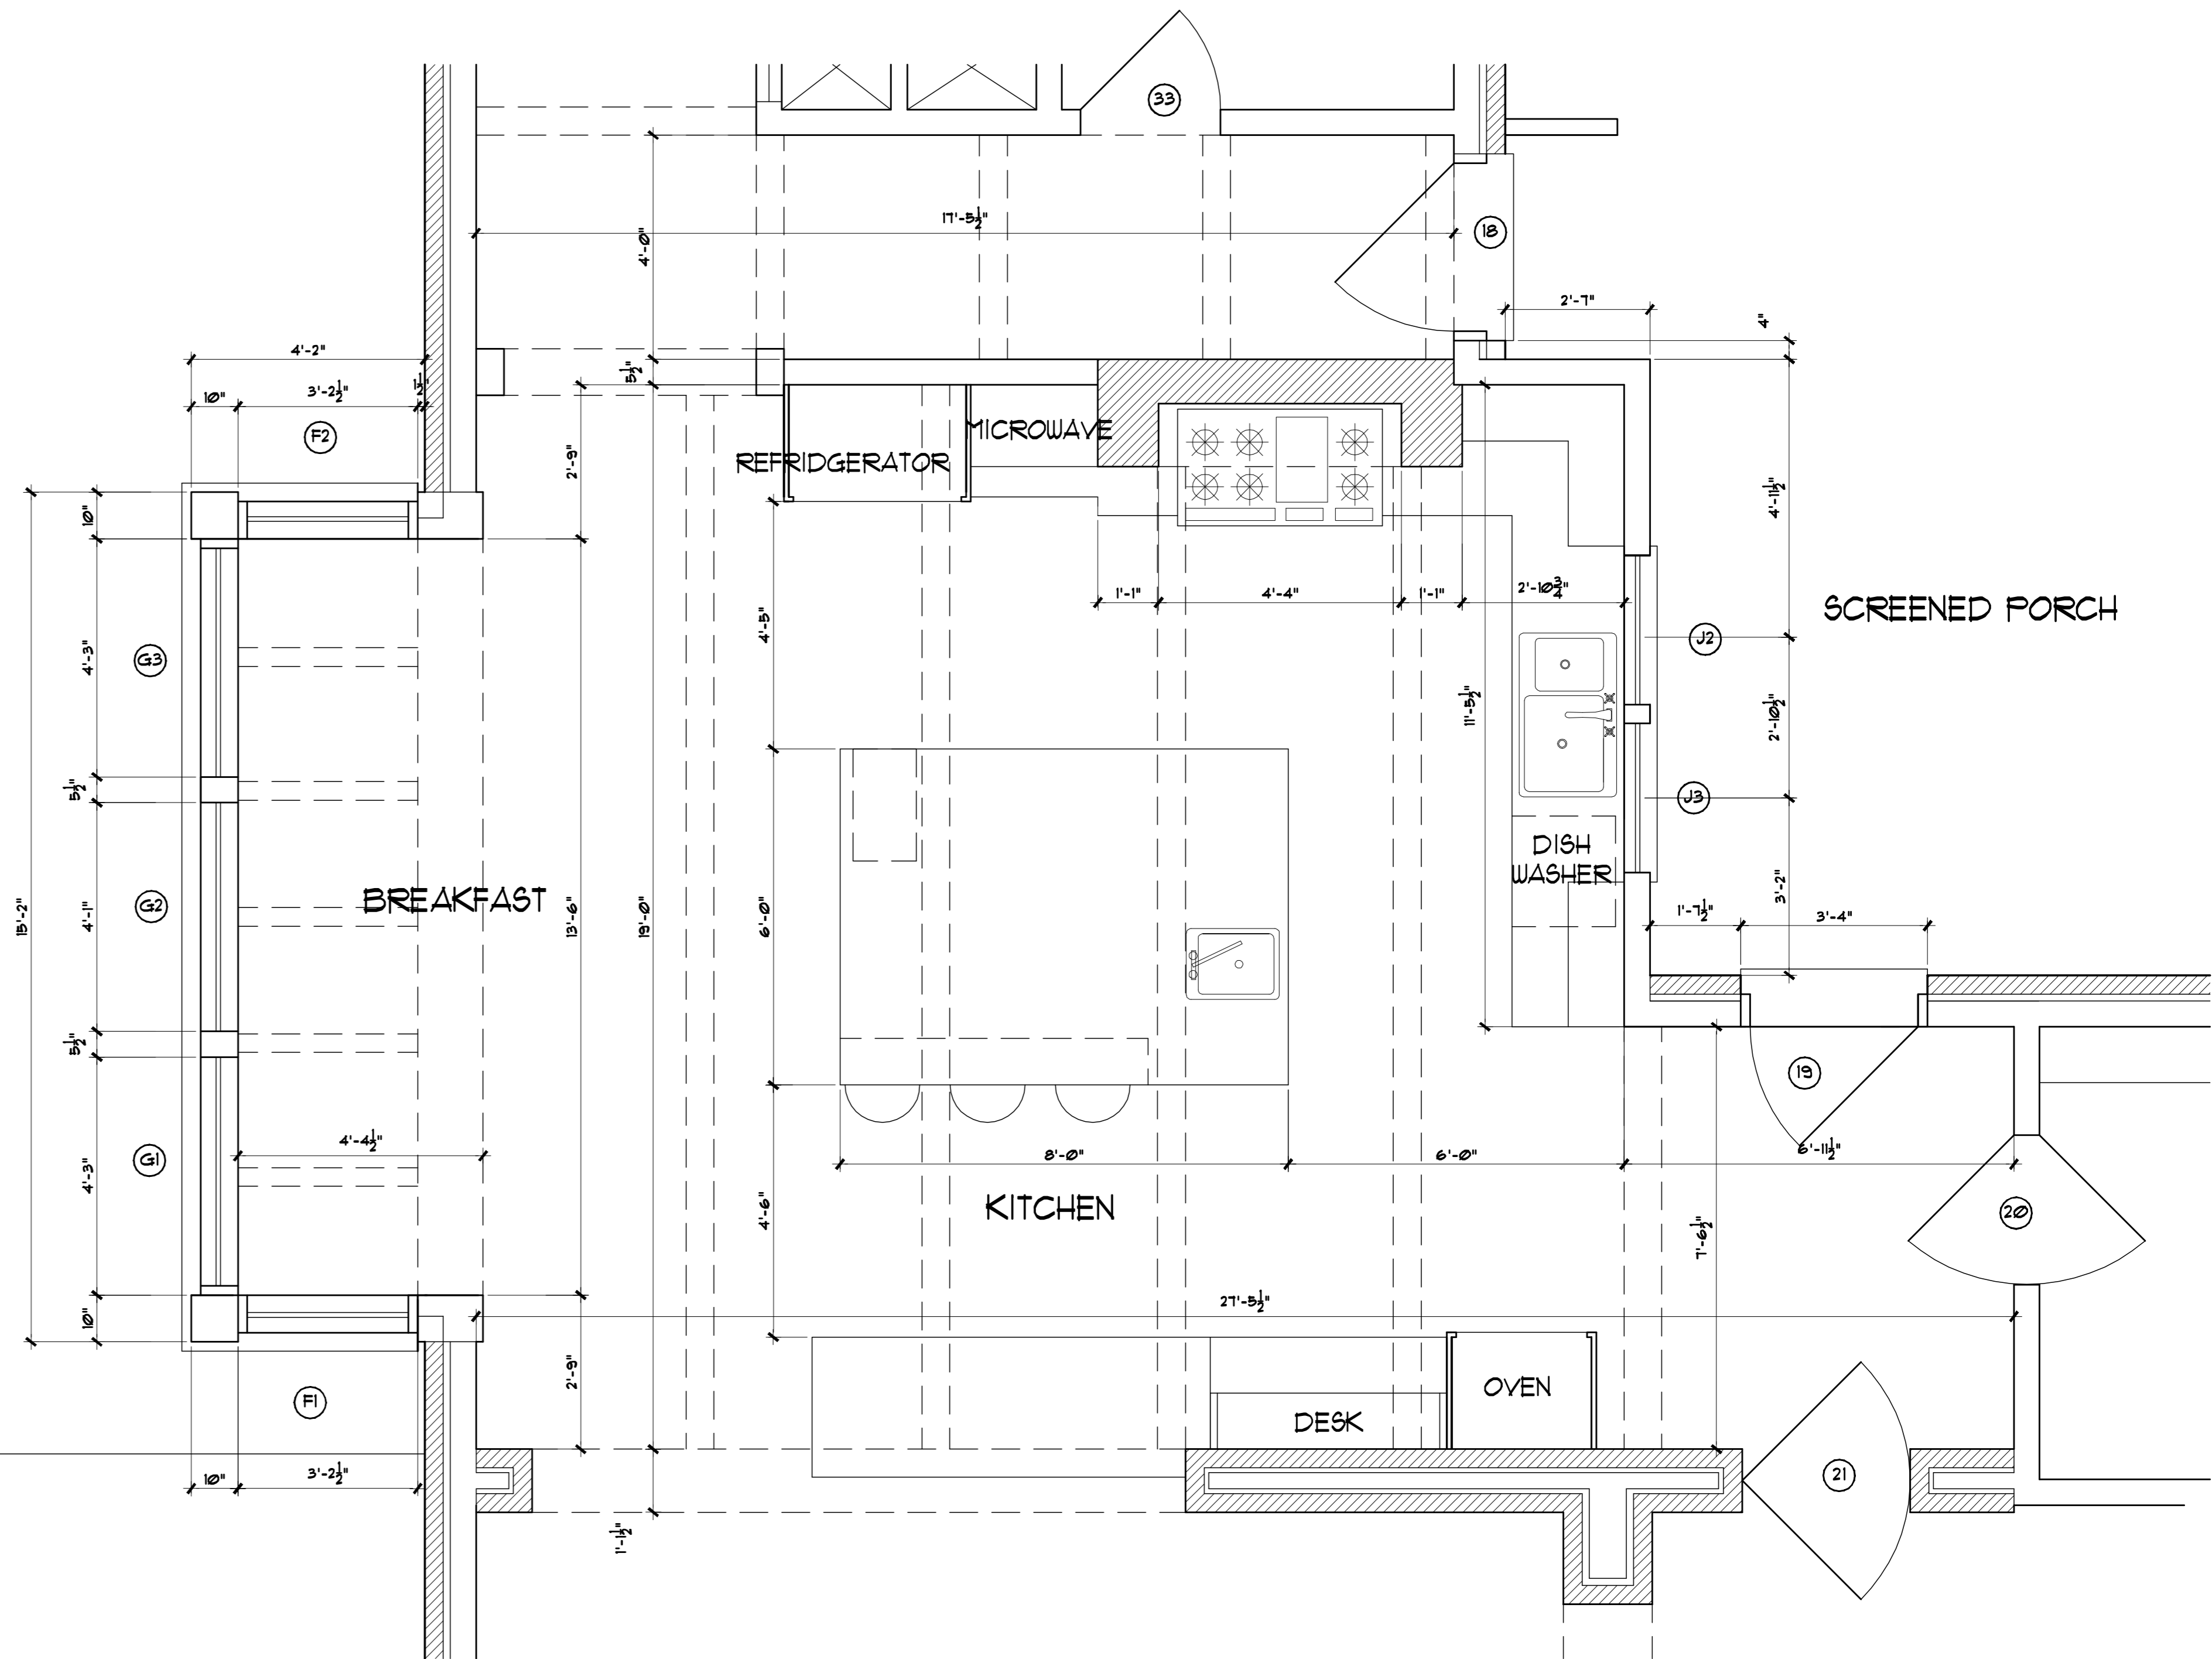


1 SECOND FLOOR PLAN SCALE: 1/4" = 1'-0"

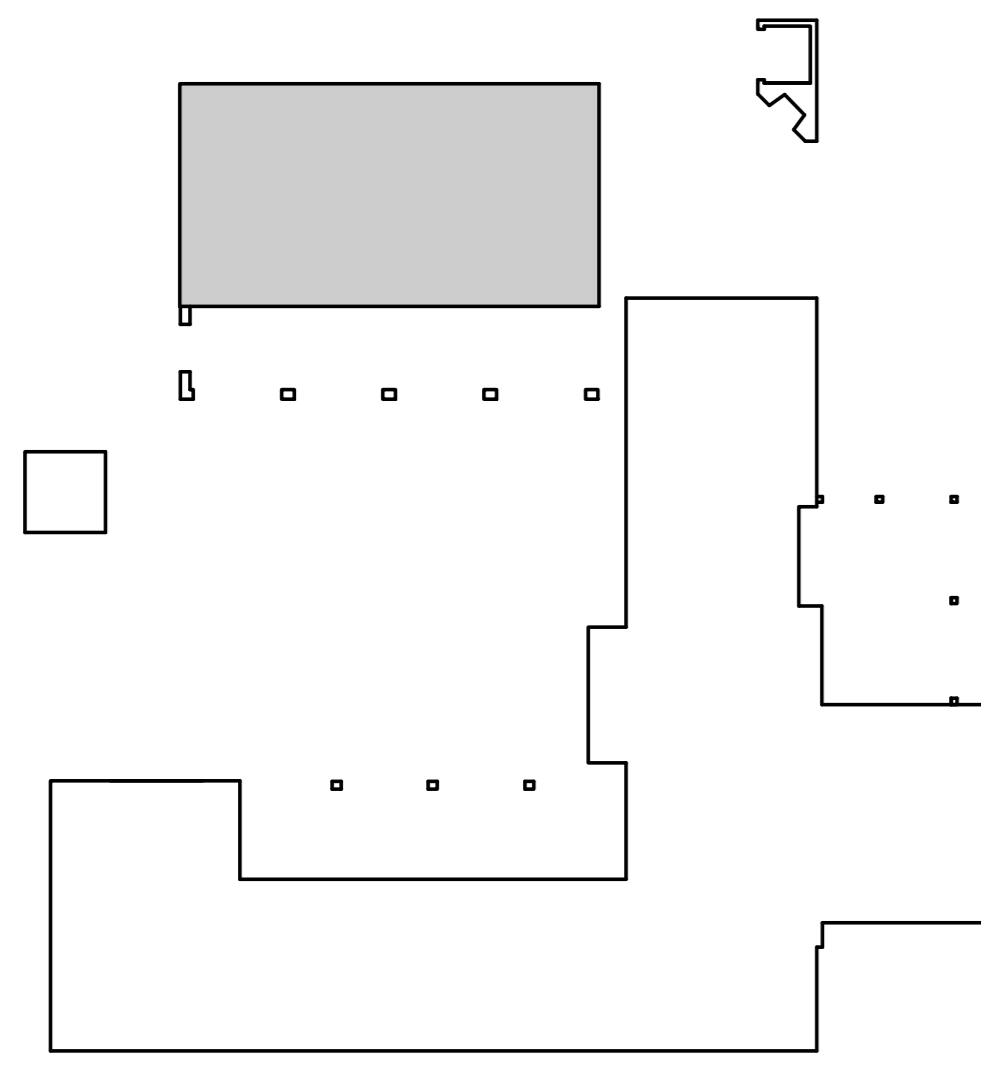

2 KITCHEN PLAN SCALE: 1/2" = 1'-0"

REVISED: JULY 28, 2008
 REVISED: JUNE 20, 2008
 REVISED: JUNE 5, 2008
 REVISED: MAY 5, 2008

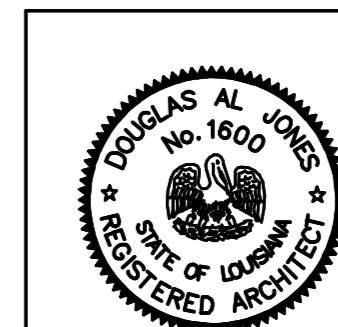

A RESIDENCE FOR :
PAUL AND HALLIE GILBERT
 GREENVILLE, SOUTH CAROLINA
 MARCH, 10, 2008
 DRAWN BY JMJ

REVISED: APRIL 14, 2008
 REVISED: APRIL 1, 2008
 COPYRIGHT NOTICE
 ALL COPYRIGHTS RESERVED
 NO REPRODUCTION OR TRANSMISSION IN ANY FORM OR BY ANY MEANS, ELECTRONIC OR MECHANICAL, INCLUDING PHOTOCOPYING, RECORDING, OR BY ANY INFORMATION STORAGE OR RETRIEVAL SYSTEM, WITHOUT PERMISSION IN WRITING FROM THE ARCHITECT OR FROM THE ARCHITECTURAL ENTITY.

AL JONES ARCHITECT AIA
 PHONE: (225) 925-0123
 7900 WERNWOOD BLVD., SUITE A
 BATON ROUGE, LOUISIANA 70809
 FAX: (225) 928-0806
 EMAIL: john@aljonesarch.com