


UPPER LEVEL FLOOR PLAN

PLAN LEGEND:

- (1) WINDOW NUMBERS
- (36) DOOR NUMBERS
- (A) INTERIOR ELEVATION
- (A-22) APPLIANCE NUMBER

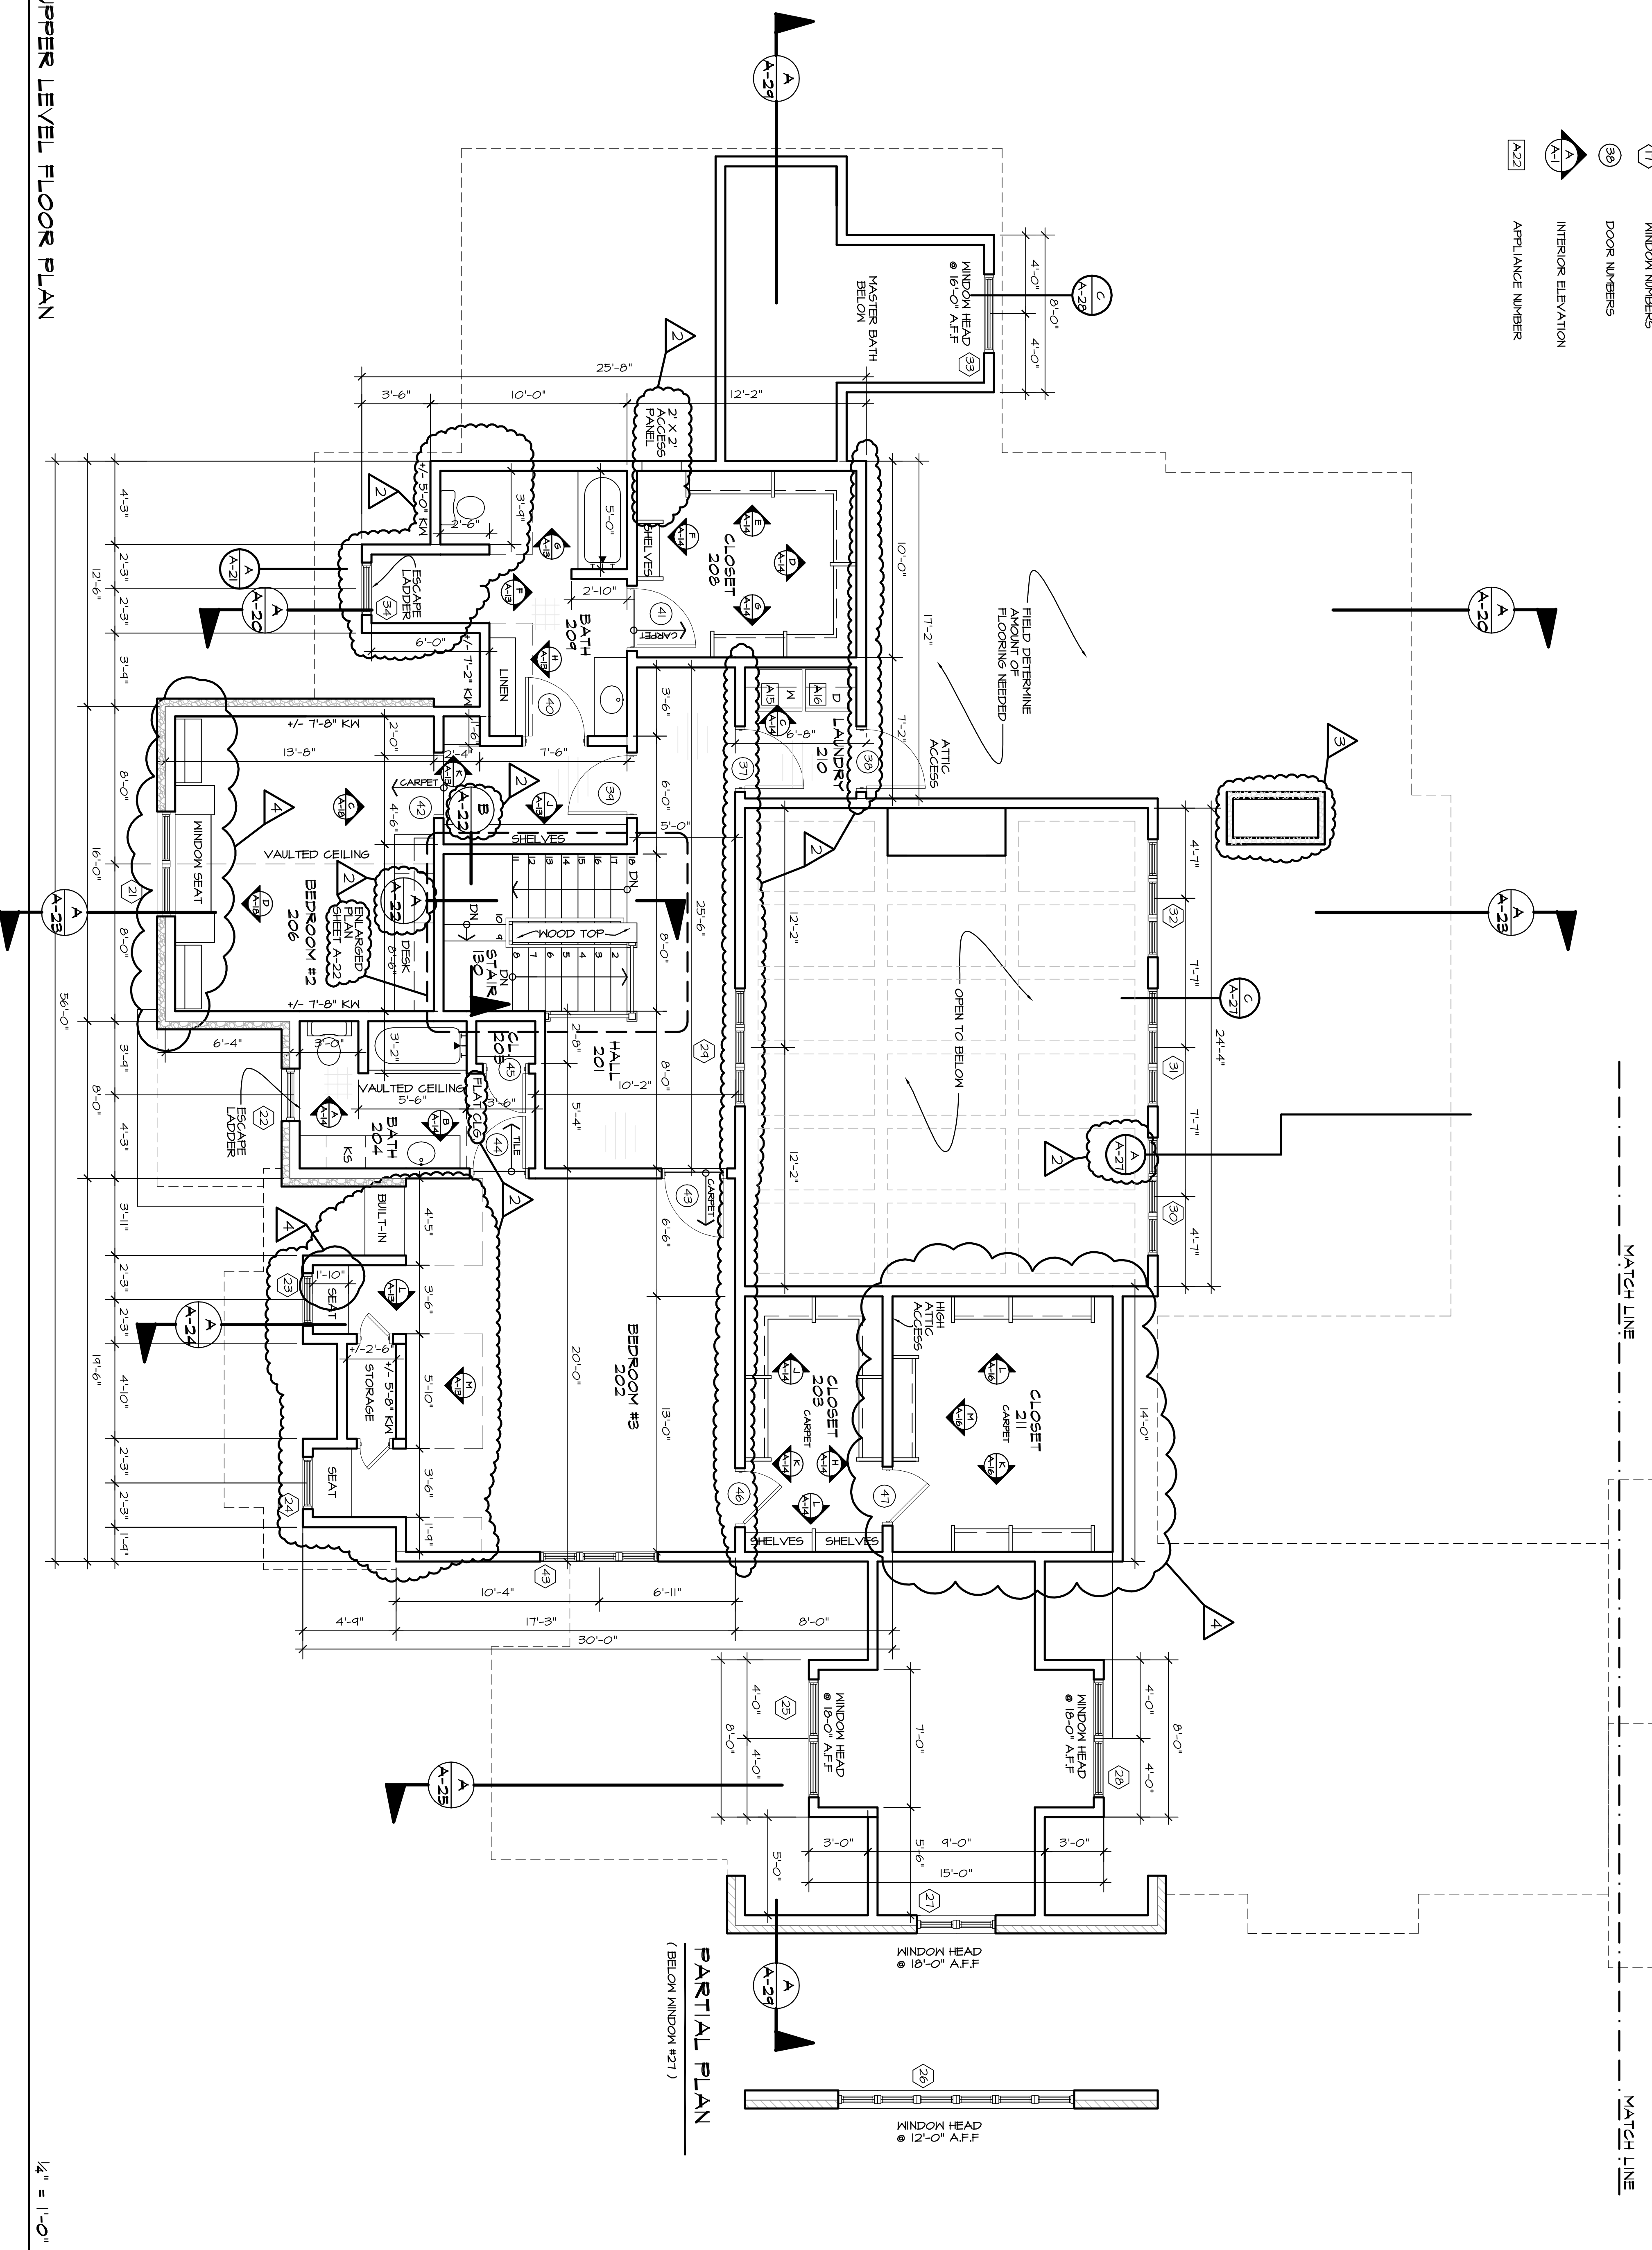

1/4" = 1'-0"

PRINTED DATE: 12/16/08

<p>PROJECT NO. 0621 DRAWN BY: CWS PLOT DATE: 11/5/08 CHECKED BY: MHP REVISIONS: 3/21/08 4/12/08</p>	<p>A NEW RESIDENCE FOR BILL & LAURA BELHAM GREENVILLE, SOUTH CAROLINA</p>	<p>PELHAM ARCHITECTS LLC 22 N. WASHINGTON ST. POST OFFICE BOX 8648 GREENVILLE, SC 29604-8648 (864) 271-1633 FAX: (864) 271-0458</p>	<p>DRAWING TITLE: UPPER LEVEL FLOOR PLAN SHEET: A-2</p>
--	---	--	--

